


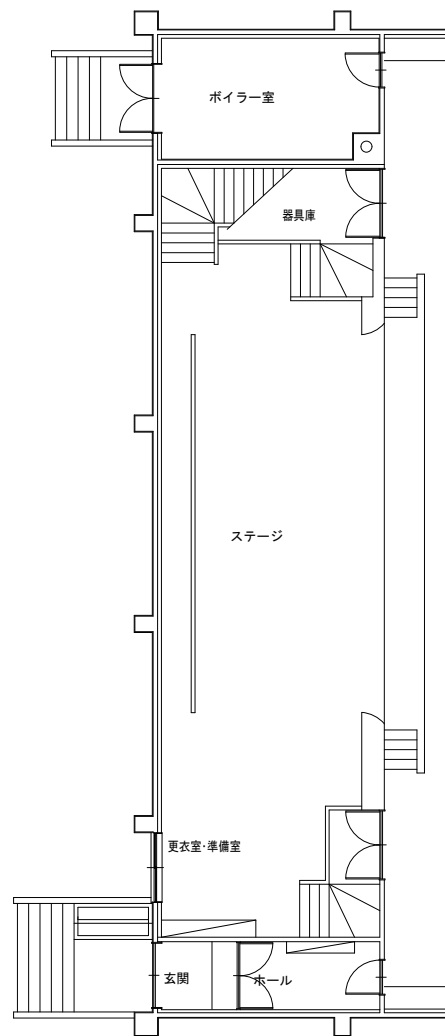
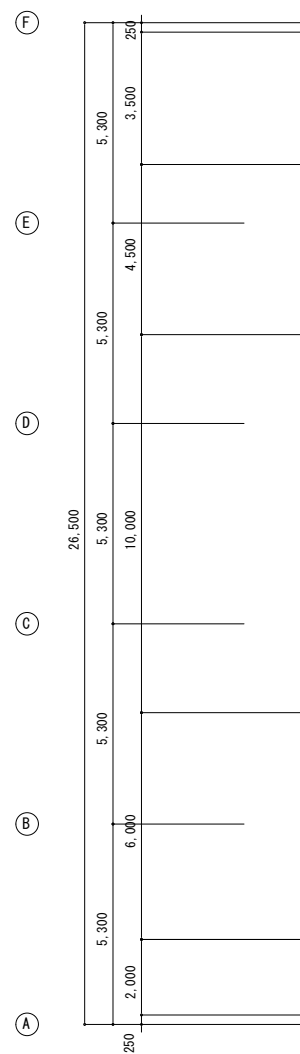
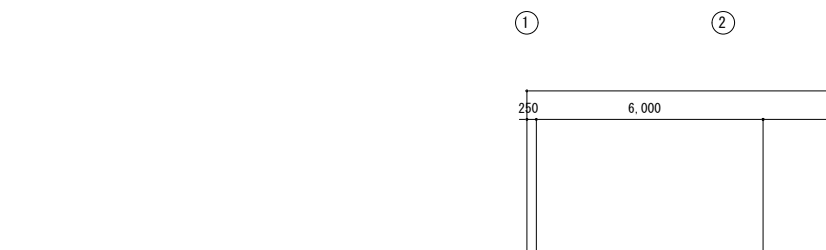


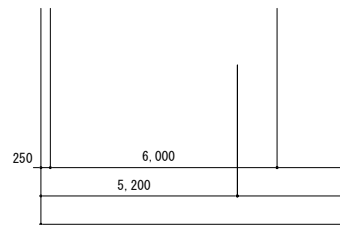


1 階平面図 S = 1 : 1 0 0

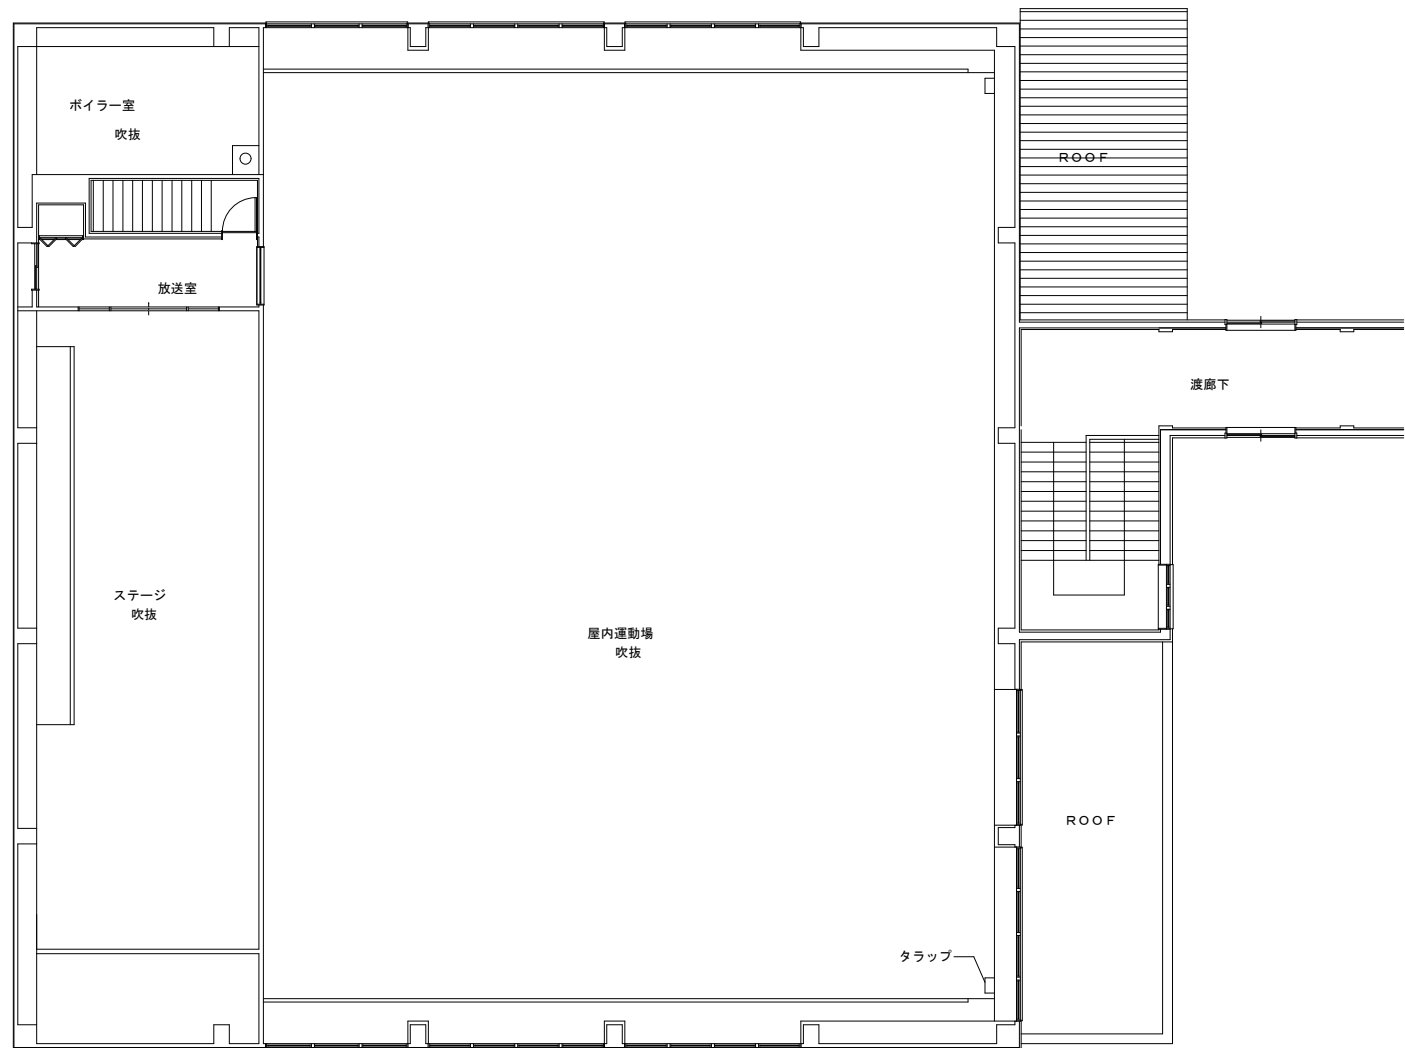

① ②

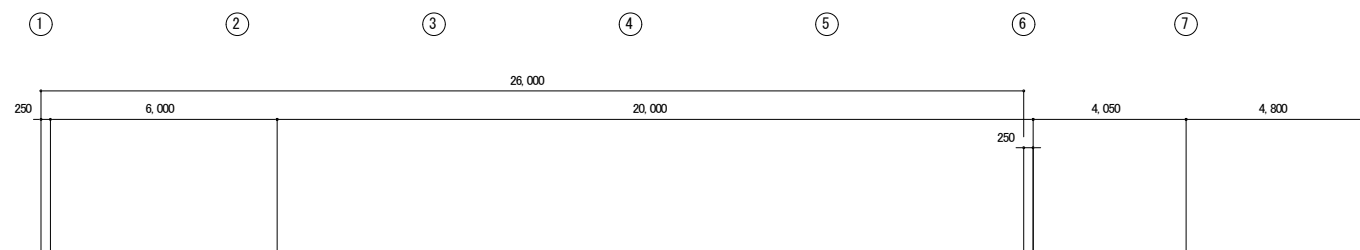

2 階平面図 S = 1 : 1 0 0

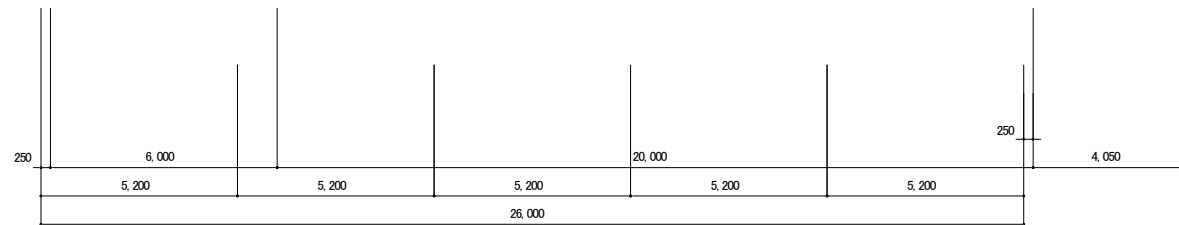

① ② ③ ④ ⑤ ⑥ ⑦